


DRAFT
01/2009



Perimeter Trail


Not to Scale

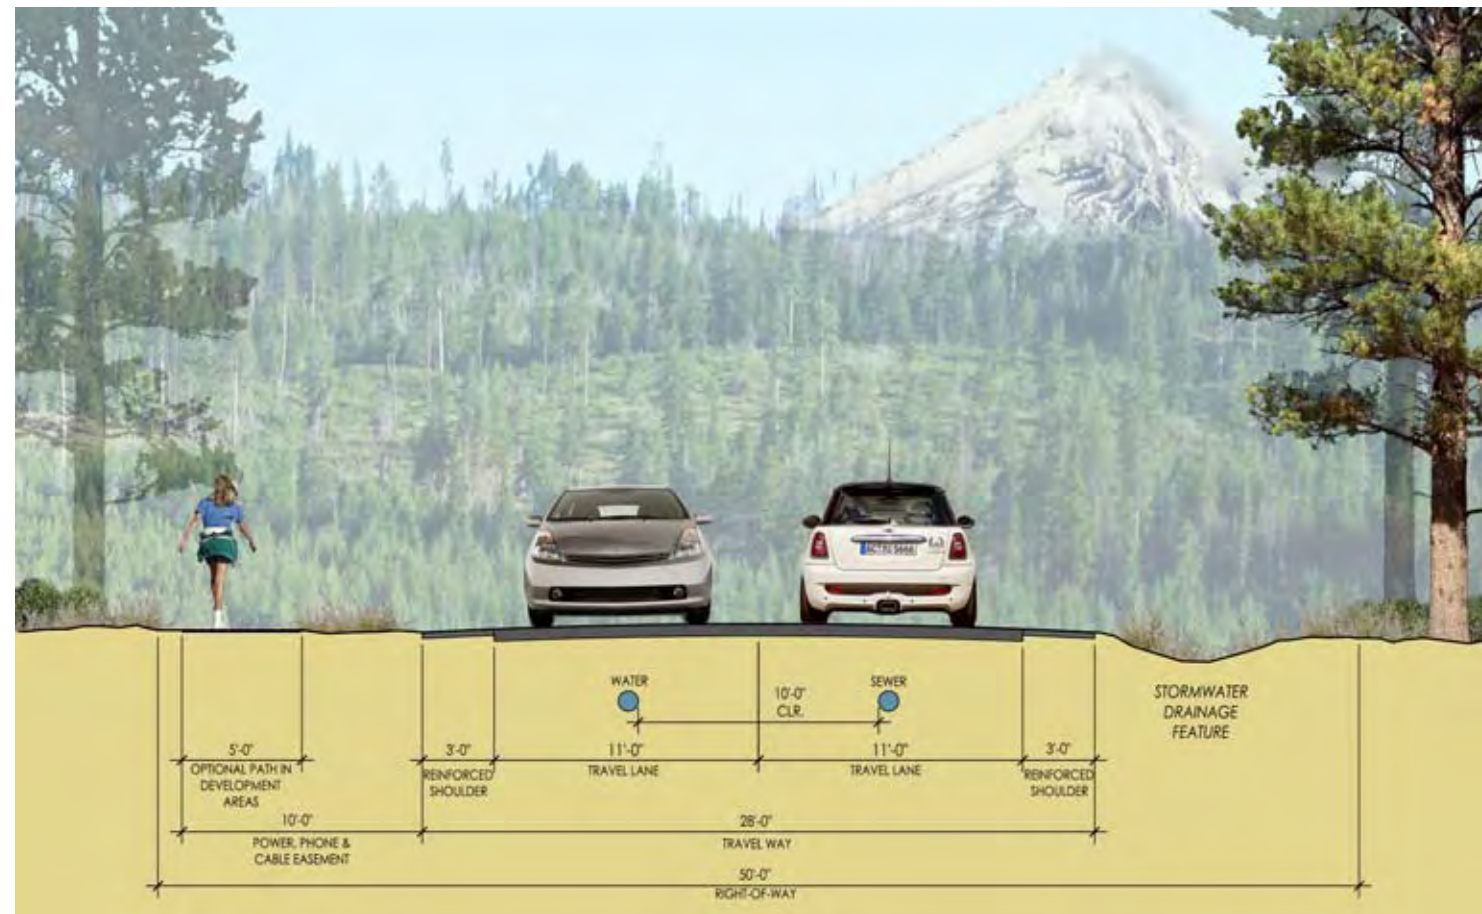

Primary Road (Private)

NOTE: Private Secondary Roads are similar to Primary Road except travel lanes are 10'-0" wide, without reinforced shoulders.

Not to Scale

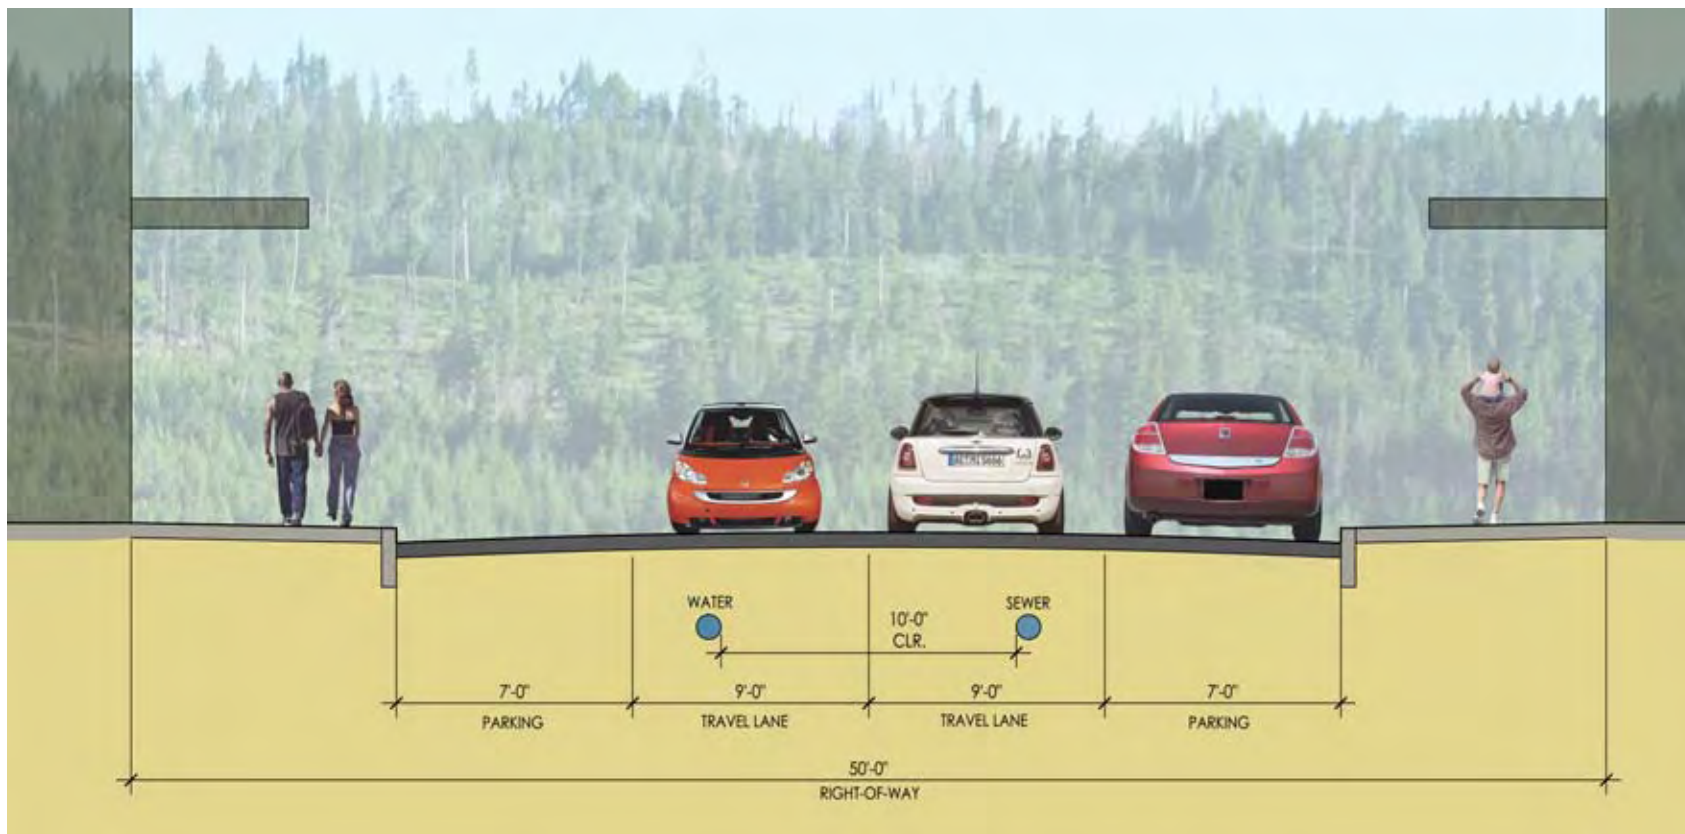

Primary Road Through Portions of the Lodge Area (Private)

Not to Scale